

E:\BRM\BRM-21016788-A0\00 ELECTRIC\DRAWINGS\LANARK - J.A. MONCTON FILE\SC-SHEET DRAWINGS



GRID NORTH

EXP Services Inc.
 T: +1 506 857 8889 | F: +1 506 857 8315
 40 Henri Dumant Street
 Moncton, NB, E1E 1E5
 CANADA
 www.exp.com


• BUILDINGS • EARTH & ENVIRONMENT • ENERGY •
 • INDUSTRIAL • INFRASTRUCTURE • SUSTAINABILITY •

CAUTION: DO NOT SCALE DRAWINGS. THIS REPRODUCTION MAY BE AT A SIZE DIFFERENT THAN ORIGINALLY DRAWN. EXP ASSUMES NO RESPONSIBILITY FOR INCORRECT SCALING. UNAUTHORIZED REPRODUCTION OR RELEASE IS STRICTLY PROHIBITED. NOT PUBLISHED - ALL RIGHTS RESERVED. EXP EXPRESSLY DISCLAIMS RESPONSIBILITY ARISING FROM UNAUTHORIZED USE OF THESE DRAWINGS AND NOTES. AUTHORIZATION MUST BE IN WRITING.

©Exp, 2020


No.	Issue	Date
	ISSUED FOR CLIENT REVIEW	2021 DEC ??

JONATHAN ANDUS

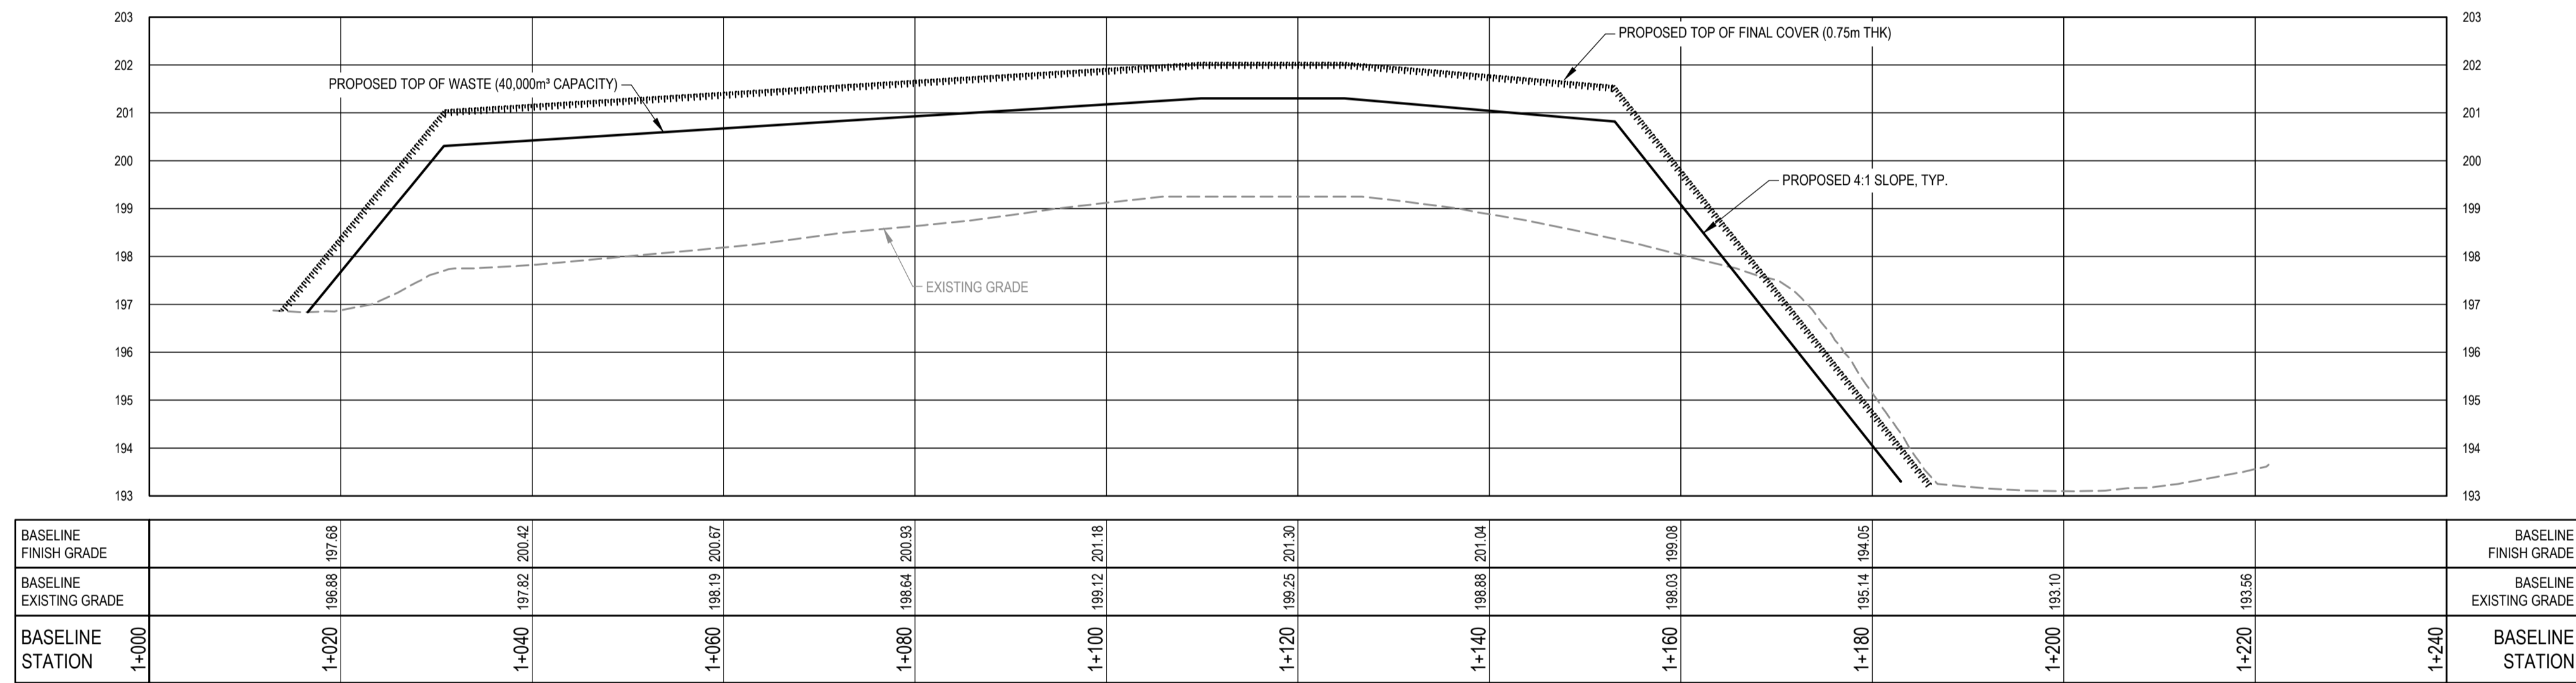

A SECTION
SECTION THROUGH LANDFILL

1:500 HORIZ, 1:100 VERT.

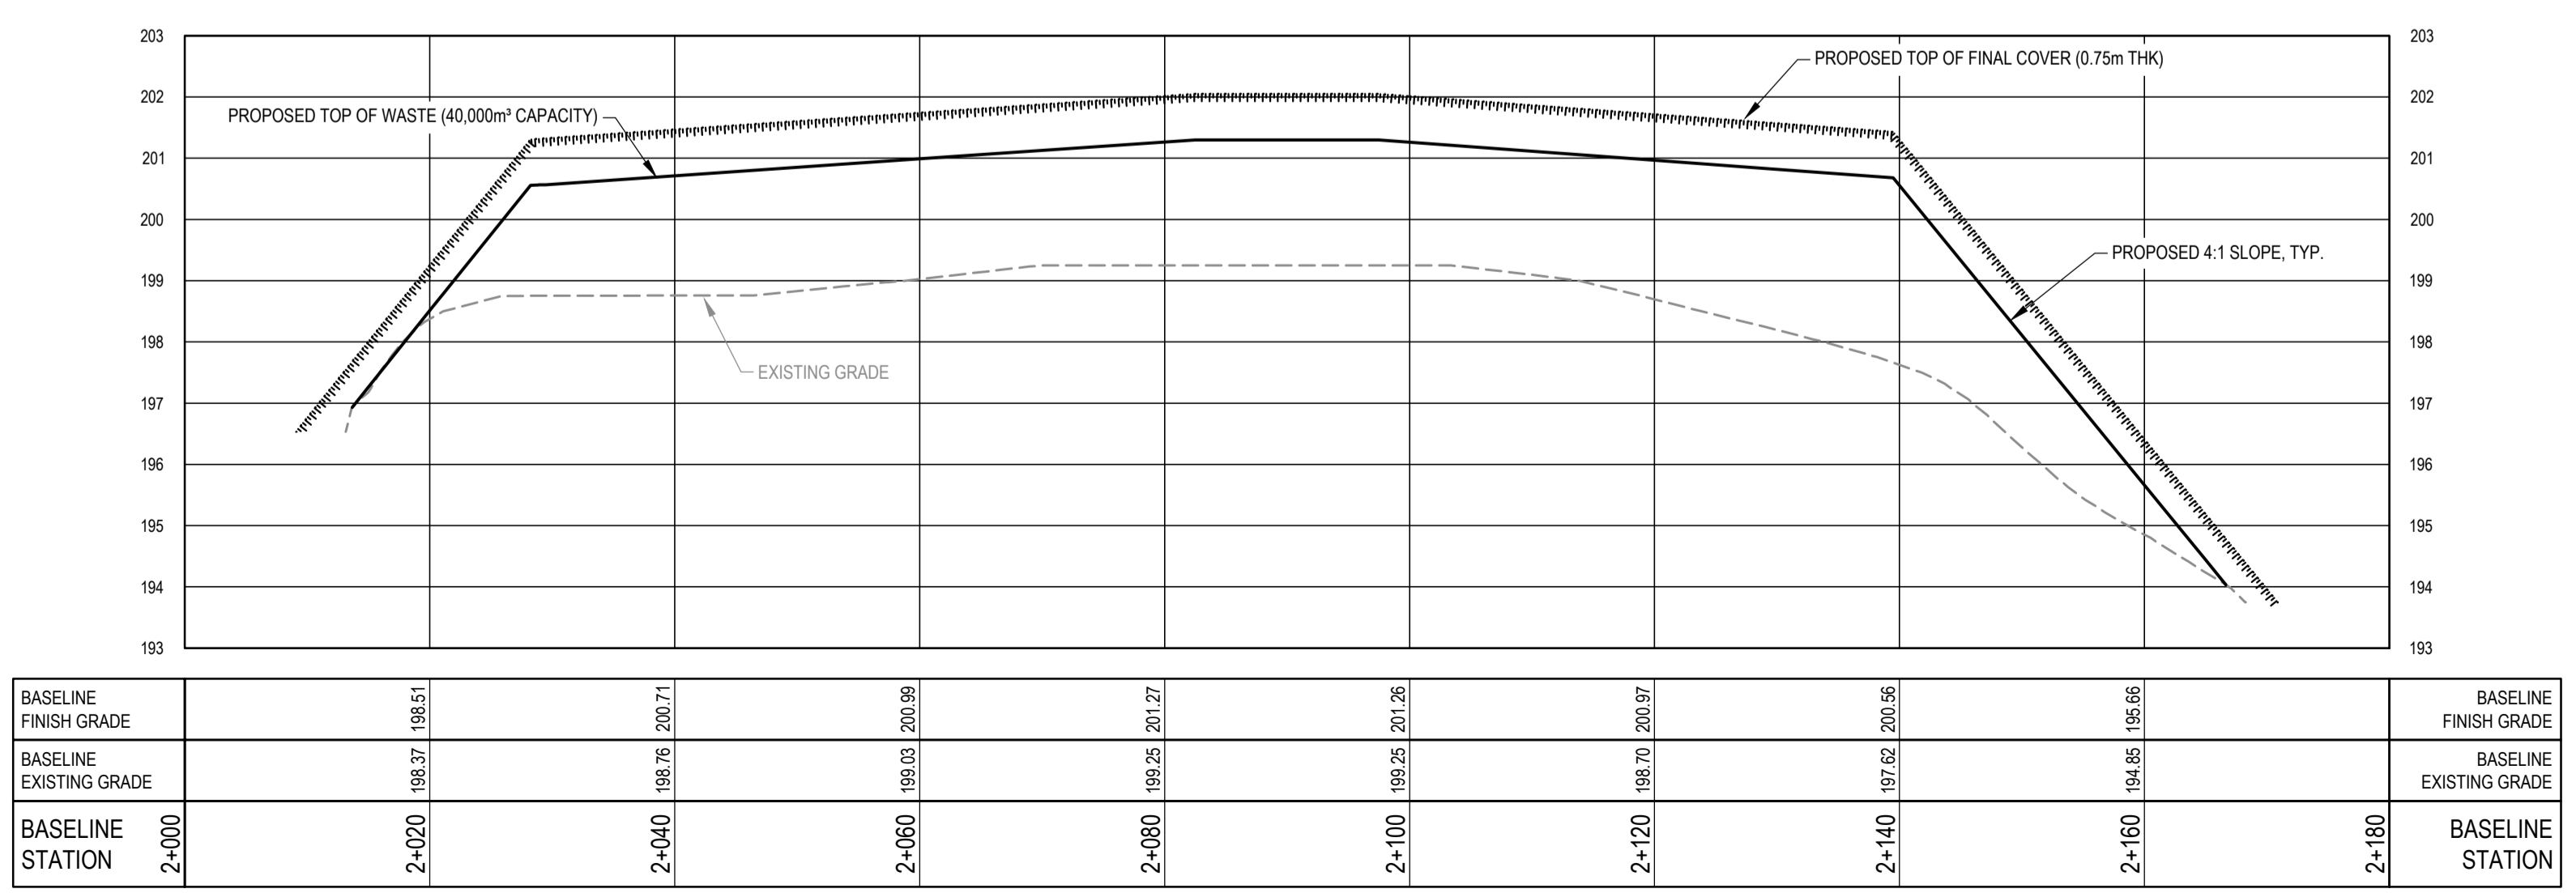

B SECTION
SECTION THROUGH LANDFILL

1:500 HORIZ, 1:100 VERT.

No.	Revision	Date

PRELIMINARY

Professional Seal(s)

Drawn By:	JRDA
Dwg Standards Ckd By:	
Designed By:	JES
Design Checked By:	
Scale:	1:1000

Project Title
LANARK LANDFILL MODIFICATIONS

Dwg. Title
VERTICAL EXPANSION OPTION WITH SECTIONS

Project No.
BRM-21016788-A0

Dwg. No.	2-2	Rev. No.	----
----------	------------	----------	------

11/26/2021 11:24 AM